


NOTE:

- 1 - SEE ONE YEAR LIMITED WARRANTY FOR UNDERGROUND WATER TANKS.
- 2 - TANK USAGE: NON-POTABLE WATER STORAGE.
- 3 - INVERT DIMENSION FROM TANK I.D.

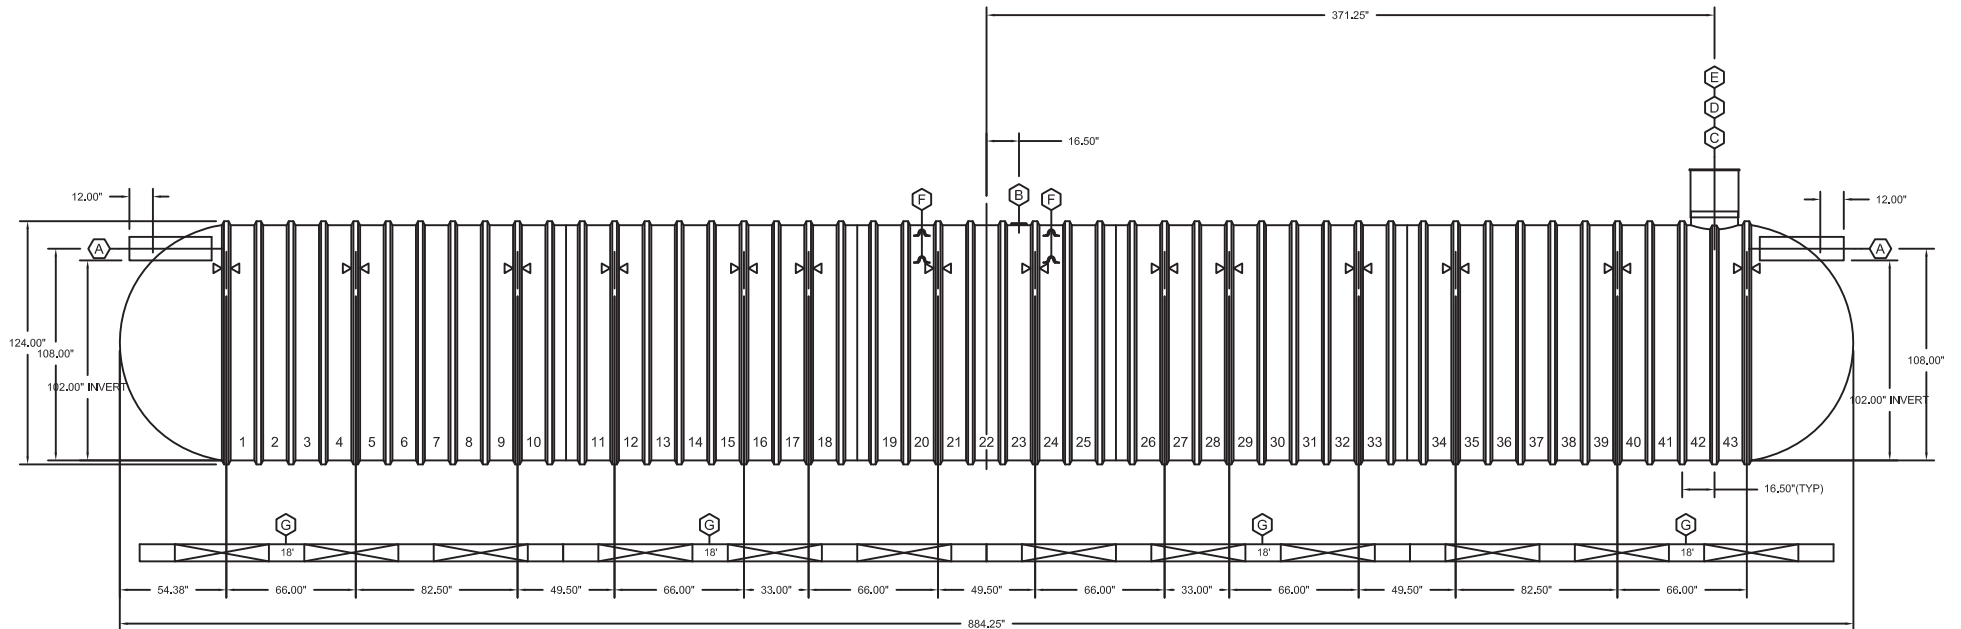

<b>(A)</b>	12"DIA SCH 40 PVC HORIZONTAL PIPE
<b>(B)</b>	6"NPT SERVICE FITTING
<b>(C)</b>	RISER PIPE, FOR 24"(NOMINAL) ACCESS OPENING
<b>(D)</b>	24"DIA x 24"HIGH FRP ACCESS RISER
<b>(E)</b>	24"DIA ORENCO LID WITH RISER-TO-LID ADAPTER
<b>(F)</b>	LIFTING LUG (3 LUGS AT EACH LOCATION, 6 TOTAL) (2 EXTRAS FOR TANK ROTATION)
<b>(G)</b>	18' PREFABRICATED CONCRETE DEADMEN (8 DEADMEN REQUIRED PER TANK)
<b>(X)</b>	HOLD DOWN STRAP LOCATION

**PROJECT: RAIN WATER HARVESTING FIBERGLASS STORAGE TANK  
40000 GALLON MODEL WH2-10-40**

DRAWN: SFourmier	12/2010	DRAWING NO. File Name	
CHECK:		SIZE: A3	SCALE:
QUOTATION NO.*	DIMENSIONS IN: INCH		
SITEONE GREEN TECH - 888-438-7435			



TEL: (800) 427-0779 · FAX: (866) 477-9873  
www.greentech.siteone.com

DO NOT SCALE DRAWING.