


SIDE VIEW

FRONT VIEW

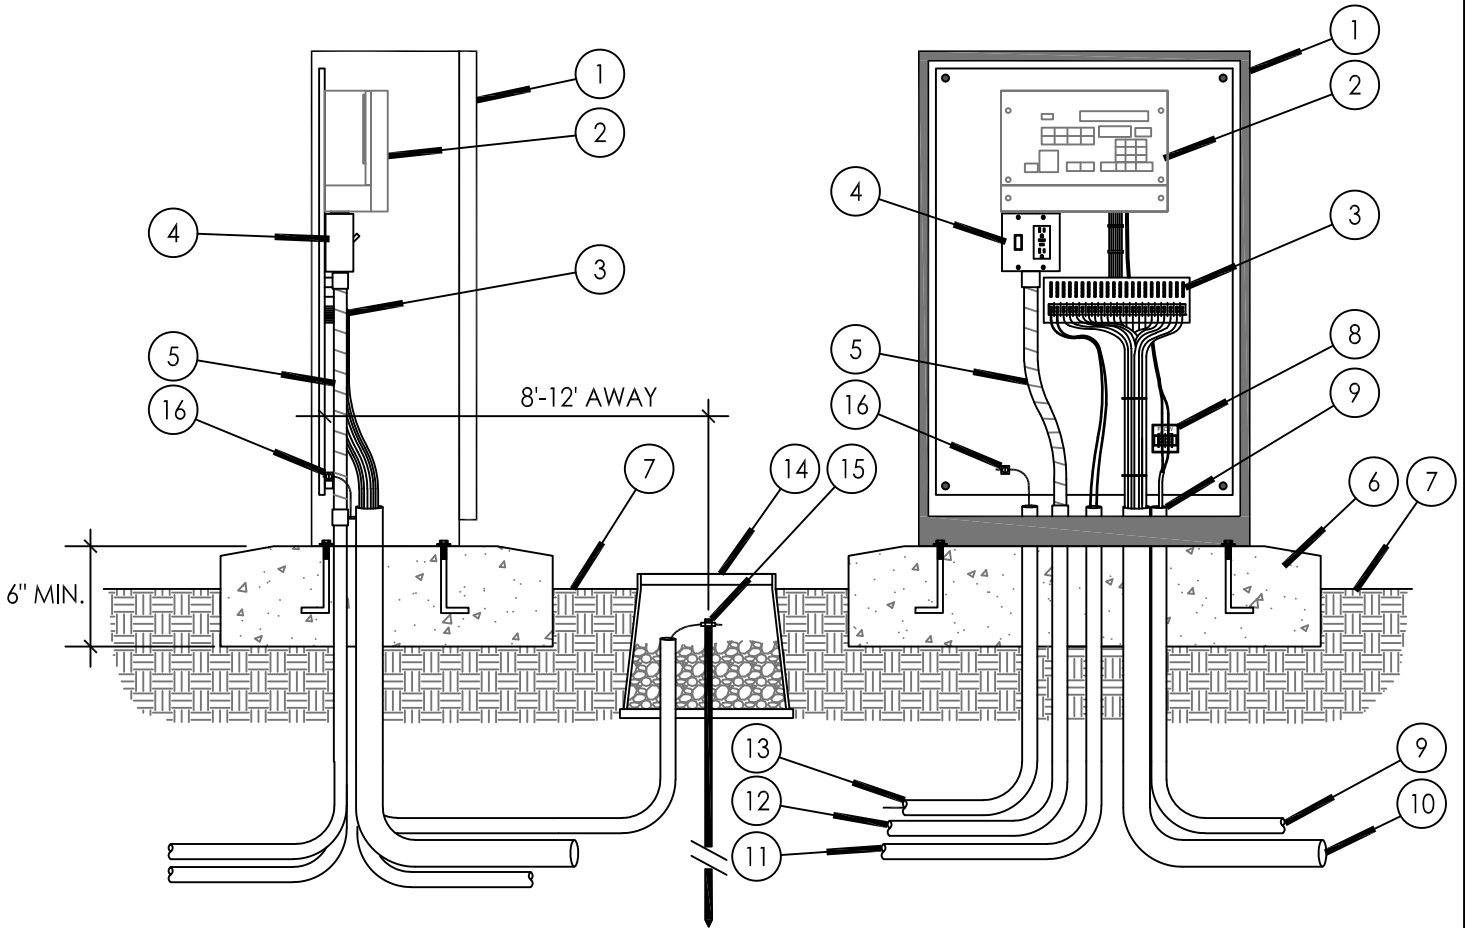

- | | |
|--|---|
| ① STRONGBOX STAINLESS STEEL NEMA 3R RAINPROOF ENCLOSURE (UL LISTED). | ⑨ 1" CONDUIT AND SWEEP ELL WITH FLOW SENSOR CABLE. |
| ② SATELLITE ASSEMBLY. ASSEMBLED ON BACKBOARD BY SITEONE GREEN TECH. | ⑩ 3" CONDUIT AND SWEEP ELL FOR LEAD WIRES. |
| ③ TERMINAL STRIP FOR VALVE WIRES. | ⑪ 1" CONDUIT AND SWEEP ELL FOR MASTER VALVE WIRES. |
| ④ POWER SWITCH / GFCI RECEPTACLE. | ⑫ 1" CONDUIT AND SWEEP ELL FOR 110 VAC POWER LINE. |
| ⑤ ELECTRICAL FLEX CONDUIT FOR POWER. | ⑬ 1" CONDUIT AND SWEEP ELL FOR GROUND WIRE. |
| ⑥ 6" MIN THICK, CONCRETE PAD WITH ANCHOR BOLTS PER MANUFACTURER RECOMMENDATIONS. | ⑭ 10" ROUND VALVE BOX AROUND GROUND ROD. FILL WITH 3/4" CRUSHED ROCK. |
| ⑦ FINISHED GRADE. | ⑮ 5/8" X 8' GROUND ROD WITH #6 GROUND WIRE AND CLAMP. LOCATE 8'-12' FROM ENCLOSURE. |
| ⑧ FLOW SENSOR TERMINAL BOARD. | ⑯ #6 GROUND WIRE SECURED TO BACKBOARD GROUNDING TERMINAL. |

NOTE: SEE IRRIGATION LEGEND CALL OUT FOR INCLUDED OPTIONS. SUGGESTED CONDUIT SIZES MAY NEED TO BE LARGER.

SA3 - STRONGBOX: SB-24SS (24"W x 36"H x 12"D)
FRONT ENTRY ENCLOSURE - CONCRETE PAD



③ SATELLITE ASSEMBLY (SA)