


SIDE VIEW

FRONT VIEW

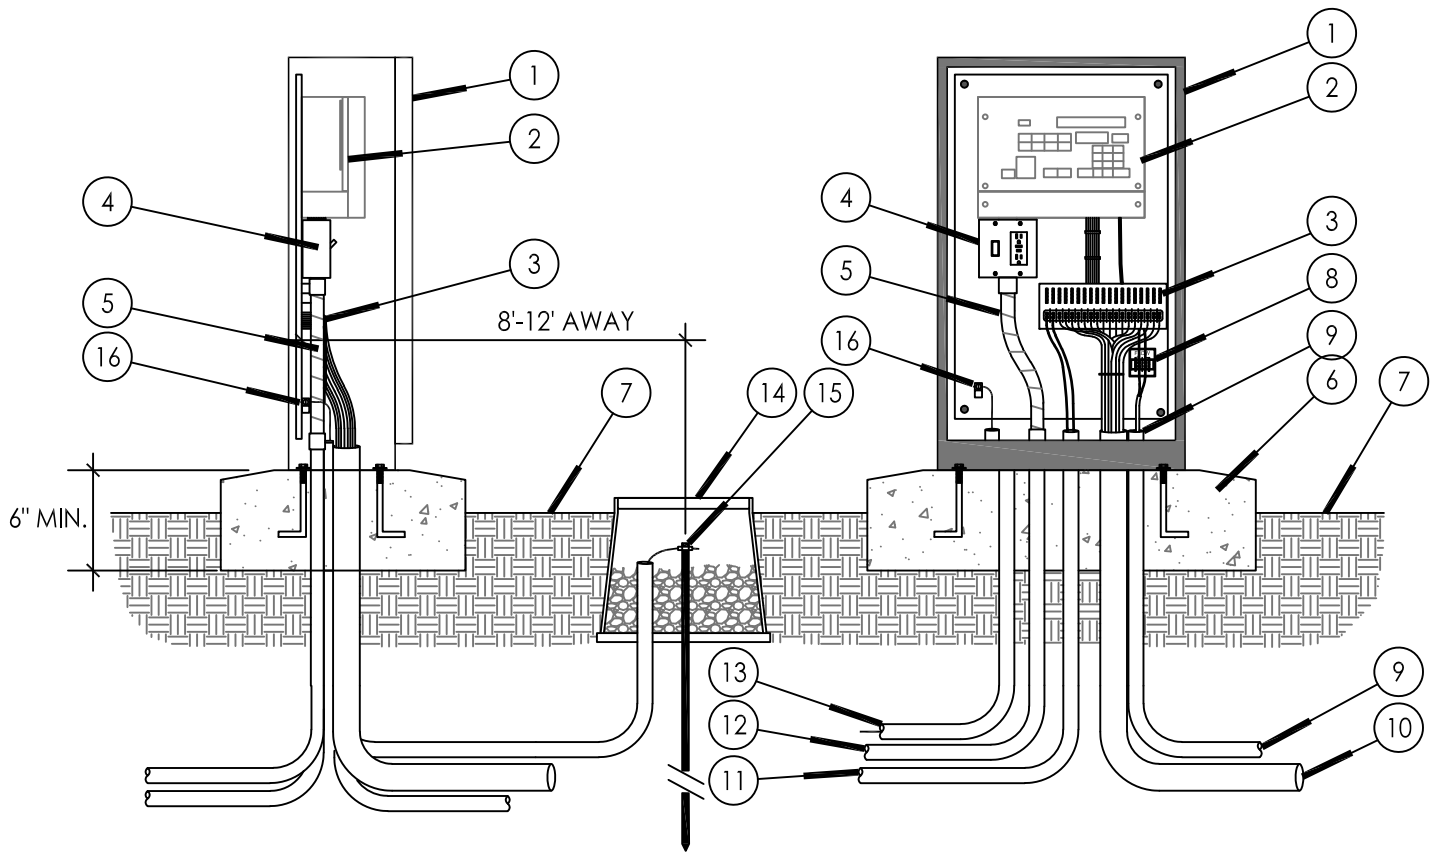

- | | |
|--|---|
| ① STRONGBOX STAINLESS STEEL LIGHT DUTY ENCLOSURE. | ⑨ 1" CONDUIT AND SWEEP ELL WITH FLOW SENSOR CABLE. |
| ② SATELLITE ASSEMBLY. ASSEMBLED ON BACKBOARD BY SITEONE GREEN TECH. | ⑩ 3" CONDUIT AND SWEEP ELL FOR LEAD WIRES. |
| ③ TERMINAL STRIP FOR VALVE WIRES. | ⑪ 1" CONDUIT AND SWEEP ELL FOR MASTER VALVE WIRES. |
| ④ POWER SWITCH / GFCI RECEPTACLE. | ⑫ 1" CONDUIT AND SWEEP ELL FOR 110 VAC POWER LINE. |
| ⑤ ELECTRICAL FLEX CONDUIT FOR POWER. | ⑬ 1" CONDUIT AND SWEEP ELL FOR GROUND WIRE. |
| ⑥ 6" MIN THICK, CONCRETE PAD WITH ANCHOR BOLTS PER MANUFACTURER RECOMMENDATIONS. | ⑭ 10" ROUND VALVE BOX AROUND GROUND ROD. FILL WITH 3/4" CRUSHED ROCK. |
| ⑦ FINISHED GRADE. | ⑮ 5/8" X 8' GROUND ROD WITH #6 GROUND WIRE AND CLAMP. LOCATE 8'-12' FROM ENCLOSURE. |
| ⑧ FLOW SENSOR TERMINAL BOARD. | ⑯ #6 GROUND WIRE SECURED TO BACKBOARD GROUNDING TERMINAL. |

NOTE: SEE IRRIGATION LEGEND CALL OUT FOR INCLUDED OPTIONS. SUGGESTED CONDUIT SIZES MAY NEED TO BE LARGER.

SA13 - STRONGBOX: LD-16S (16.75"W x 30"H x 8.25"D)
LIGHT DUTY - FRONT ENTRY ENCLOSURE - CONCRETE

⑬ SATELLITE ASSEMBLY (SA)

