


SIDE VIEW

FRONT VIEW

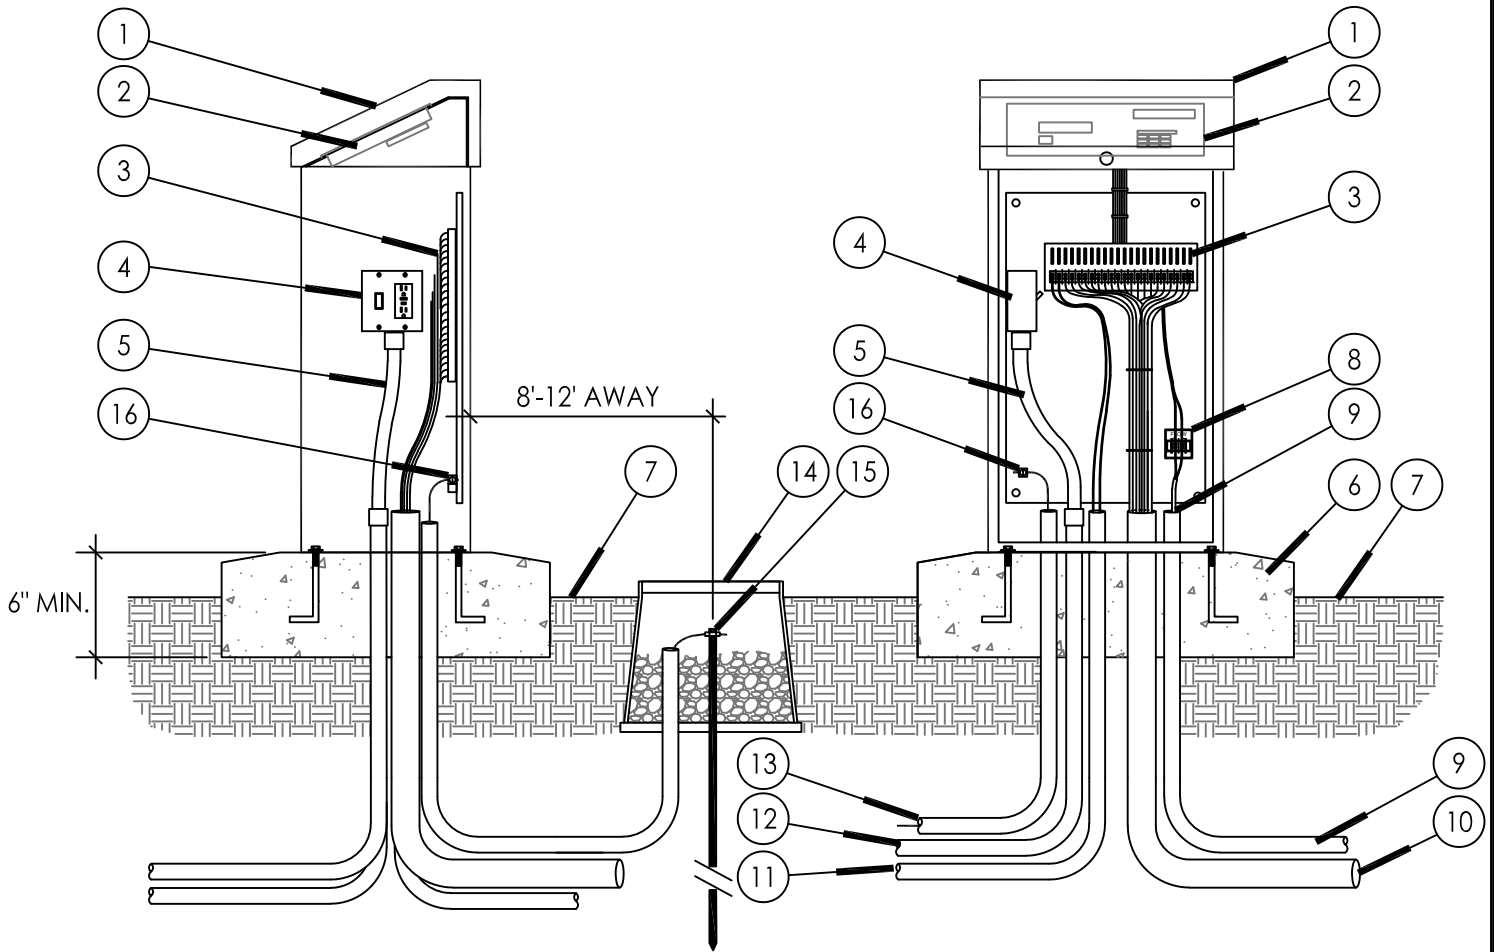

- ① STRONGBOX STAINLESS STEEL LIGHT DUTY ENCLOSURE.
- ② SATELLITE ASSEMBLY. ASSEMBLED IN ENCLOSURE BY SITEONE GREEN TECH.
- ③ TERMINAL STRIP FOR VALVE WIRES.
- ④ POWER SWITCH / GFCI RECEPTACLE.
- ⑤ ELECTRICAL FLEX CONDUIT FOR POWER.
- ⑥ 6" MIN THICK, CONCRETE PAD WITH ANCHOR BOLTS PER MANUFACTURER RECOMMENDATIONS.
- ⑦ FINISHED GRADE.
- ⑧ FLOW SENSOR TERMINAL BOARD.
- ⑨ 1" CONDUIT AND SWEEP ELL WITH FLOW SENSOR CABLE.
- ⑩ 3" CONDUIT AND SWEEP ELL FOR LEAD WIRES.
- ⑪ 1" CONDUIT AND SWEEP ELL FOR MASTER VALVE WIRES.
- ⑫ 1" CONDUIT AND SWEEP ELL FOR 110 VAC POWER LINE.
- ⑬ 1" CONDUIT AND SWEEP ELL FOR GROUND WIRE.
- ⑭ 10" ROUND VALVE BOX AROUND GROUND ROD. FILL WITH 3/4" CRUSHED ROCK.
- ⑮ 5/8" X 8' GROUND ROD WITH #6 GROUND WIRE AND CLAMP. LOCATE 8'-12' FROM ENCLOSURE.
- ⑯ #6 GROUND WIRE SECURED TO BACKBOARD GROUNDING TERMINAL.

NOTE: SEE IRRIGATION LEGEND CALL OUT FOR INCLUDED OPTIONS. SUGGESTED CONDUIT SIZES MAY NEED TO BE LARGER.

SA15 - STRONGBOX: LD-16STS (16"W x 36"H x 12"D)
 LIGHT DUTY - TOP ENTRY ENCLOSURE - CONCRETE

⑮ SATELLITE ASSEMBLY (SA)

